

Install screening fence between cemetery and adjacent residences

Proposed new entrance and restroom (see detail)

Carefully remove pavement along this portion of the road and keep in mown grass

Section D Expansion area (see detail)

Proposed scatter garden

Plot expansion area

Cremains and flush monuments only

Reinforce main drives with additional trees

Tree Survey not performed in this area

Possible expansion area, scatter garden, or location for columbarium

Proposed maintenance/storage yard (see detail)

Proposed scatter garden

Section K Expansion area (see detail)

Tree Survey not performed in this area

- Cemetery Boundary
- Contour (2-foot interval)
- Cemetery Section
- Streams
- Roads
- Fence
- Dead, Snag, or Stump
- Deciduous Trees
- Evergreen Trees
- Structure

# Evergreen Cemetery Site Plan








Scale: 1" = 30'-0"

# Evergreen Cemetery, Twelfth Street and Airport Boulevard Scatter Garden Detail




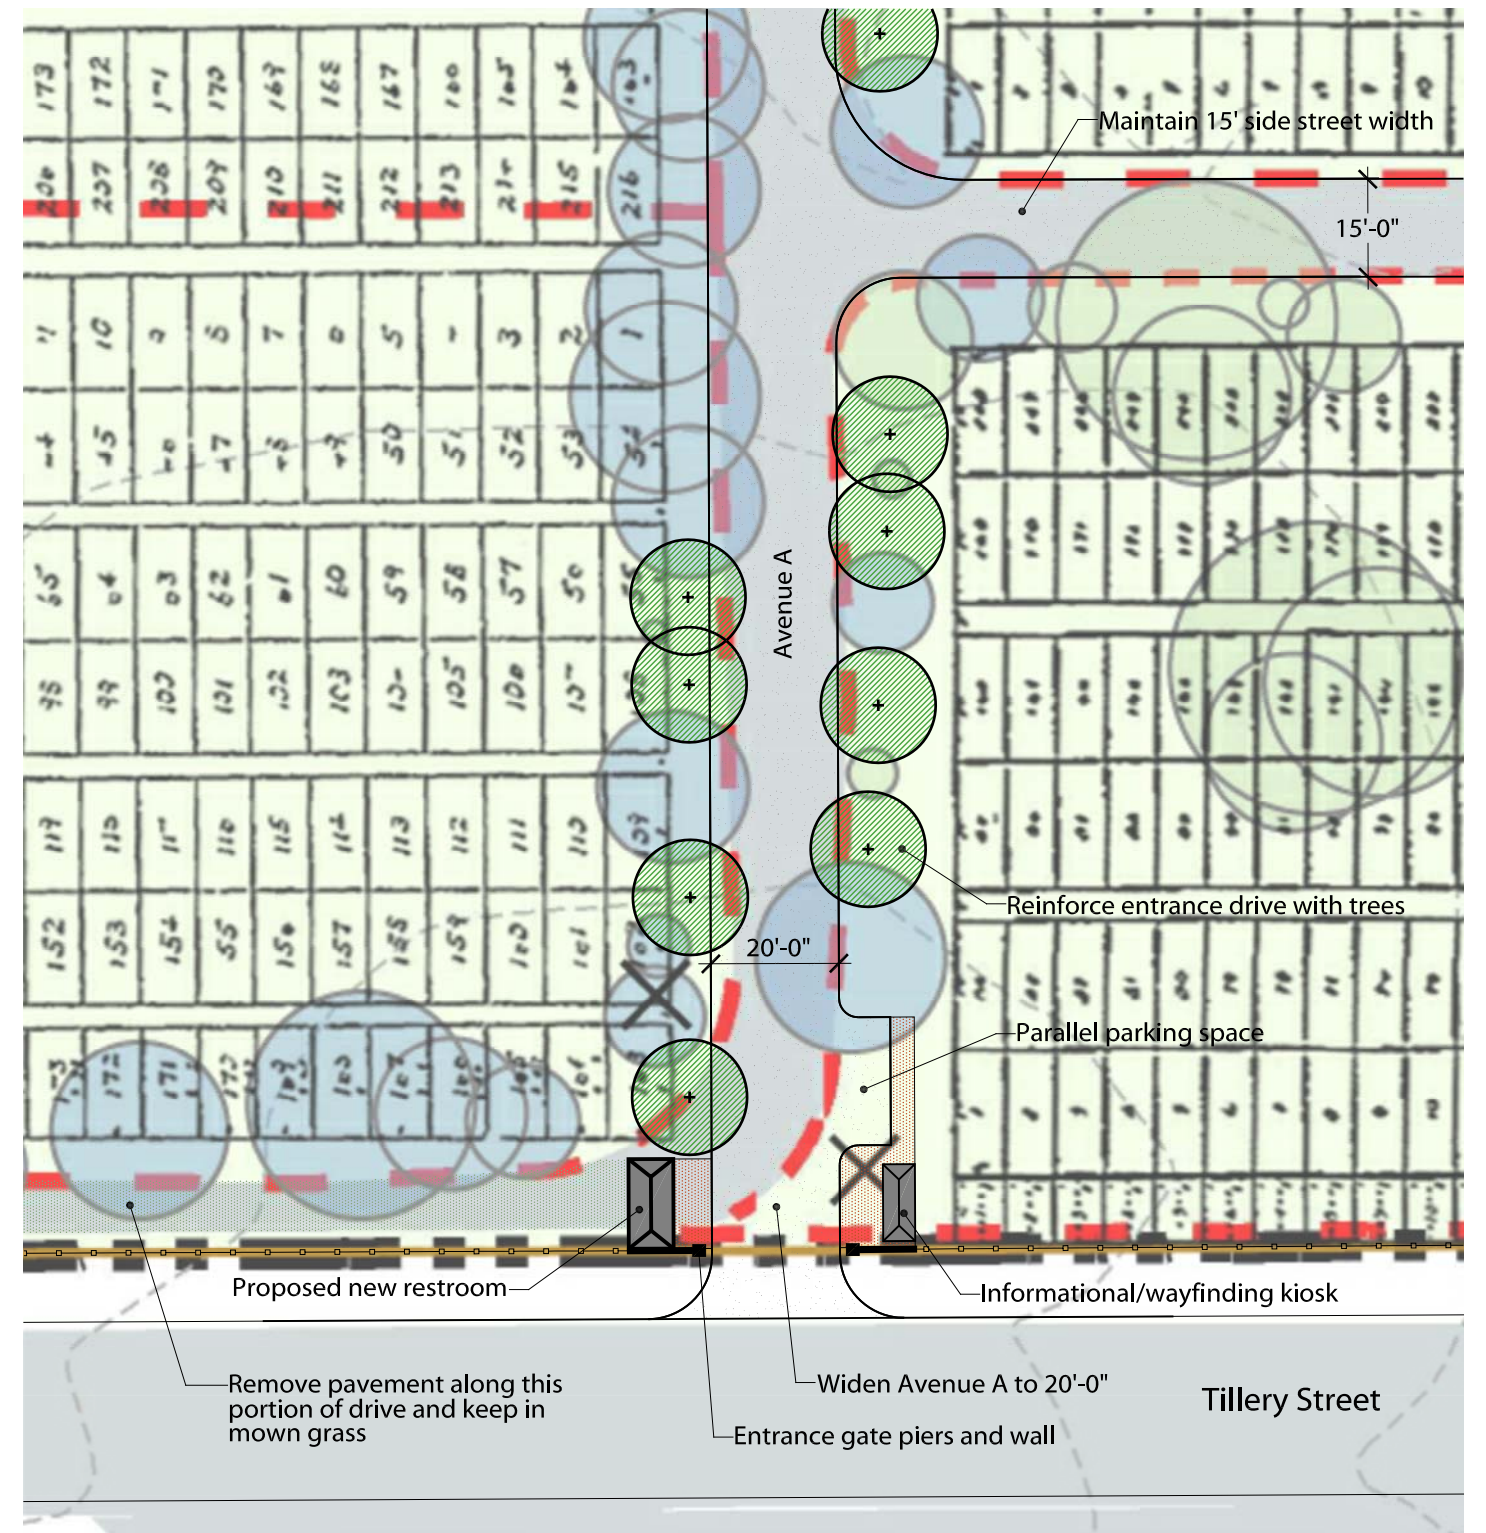

## Evergreen Cemetery, Tillery Street Entrance Detail

Scale: 1" = 30'-0"



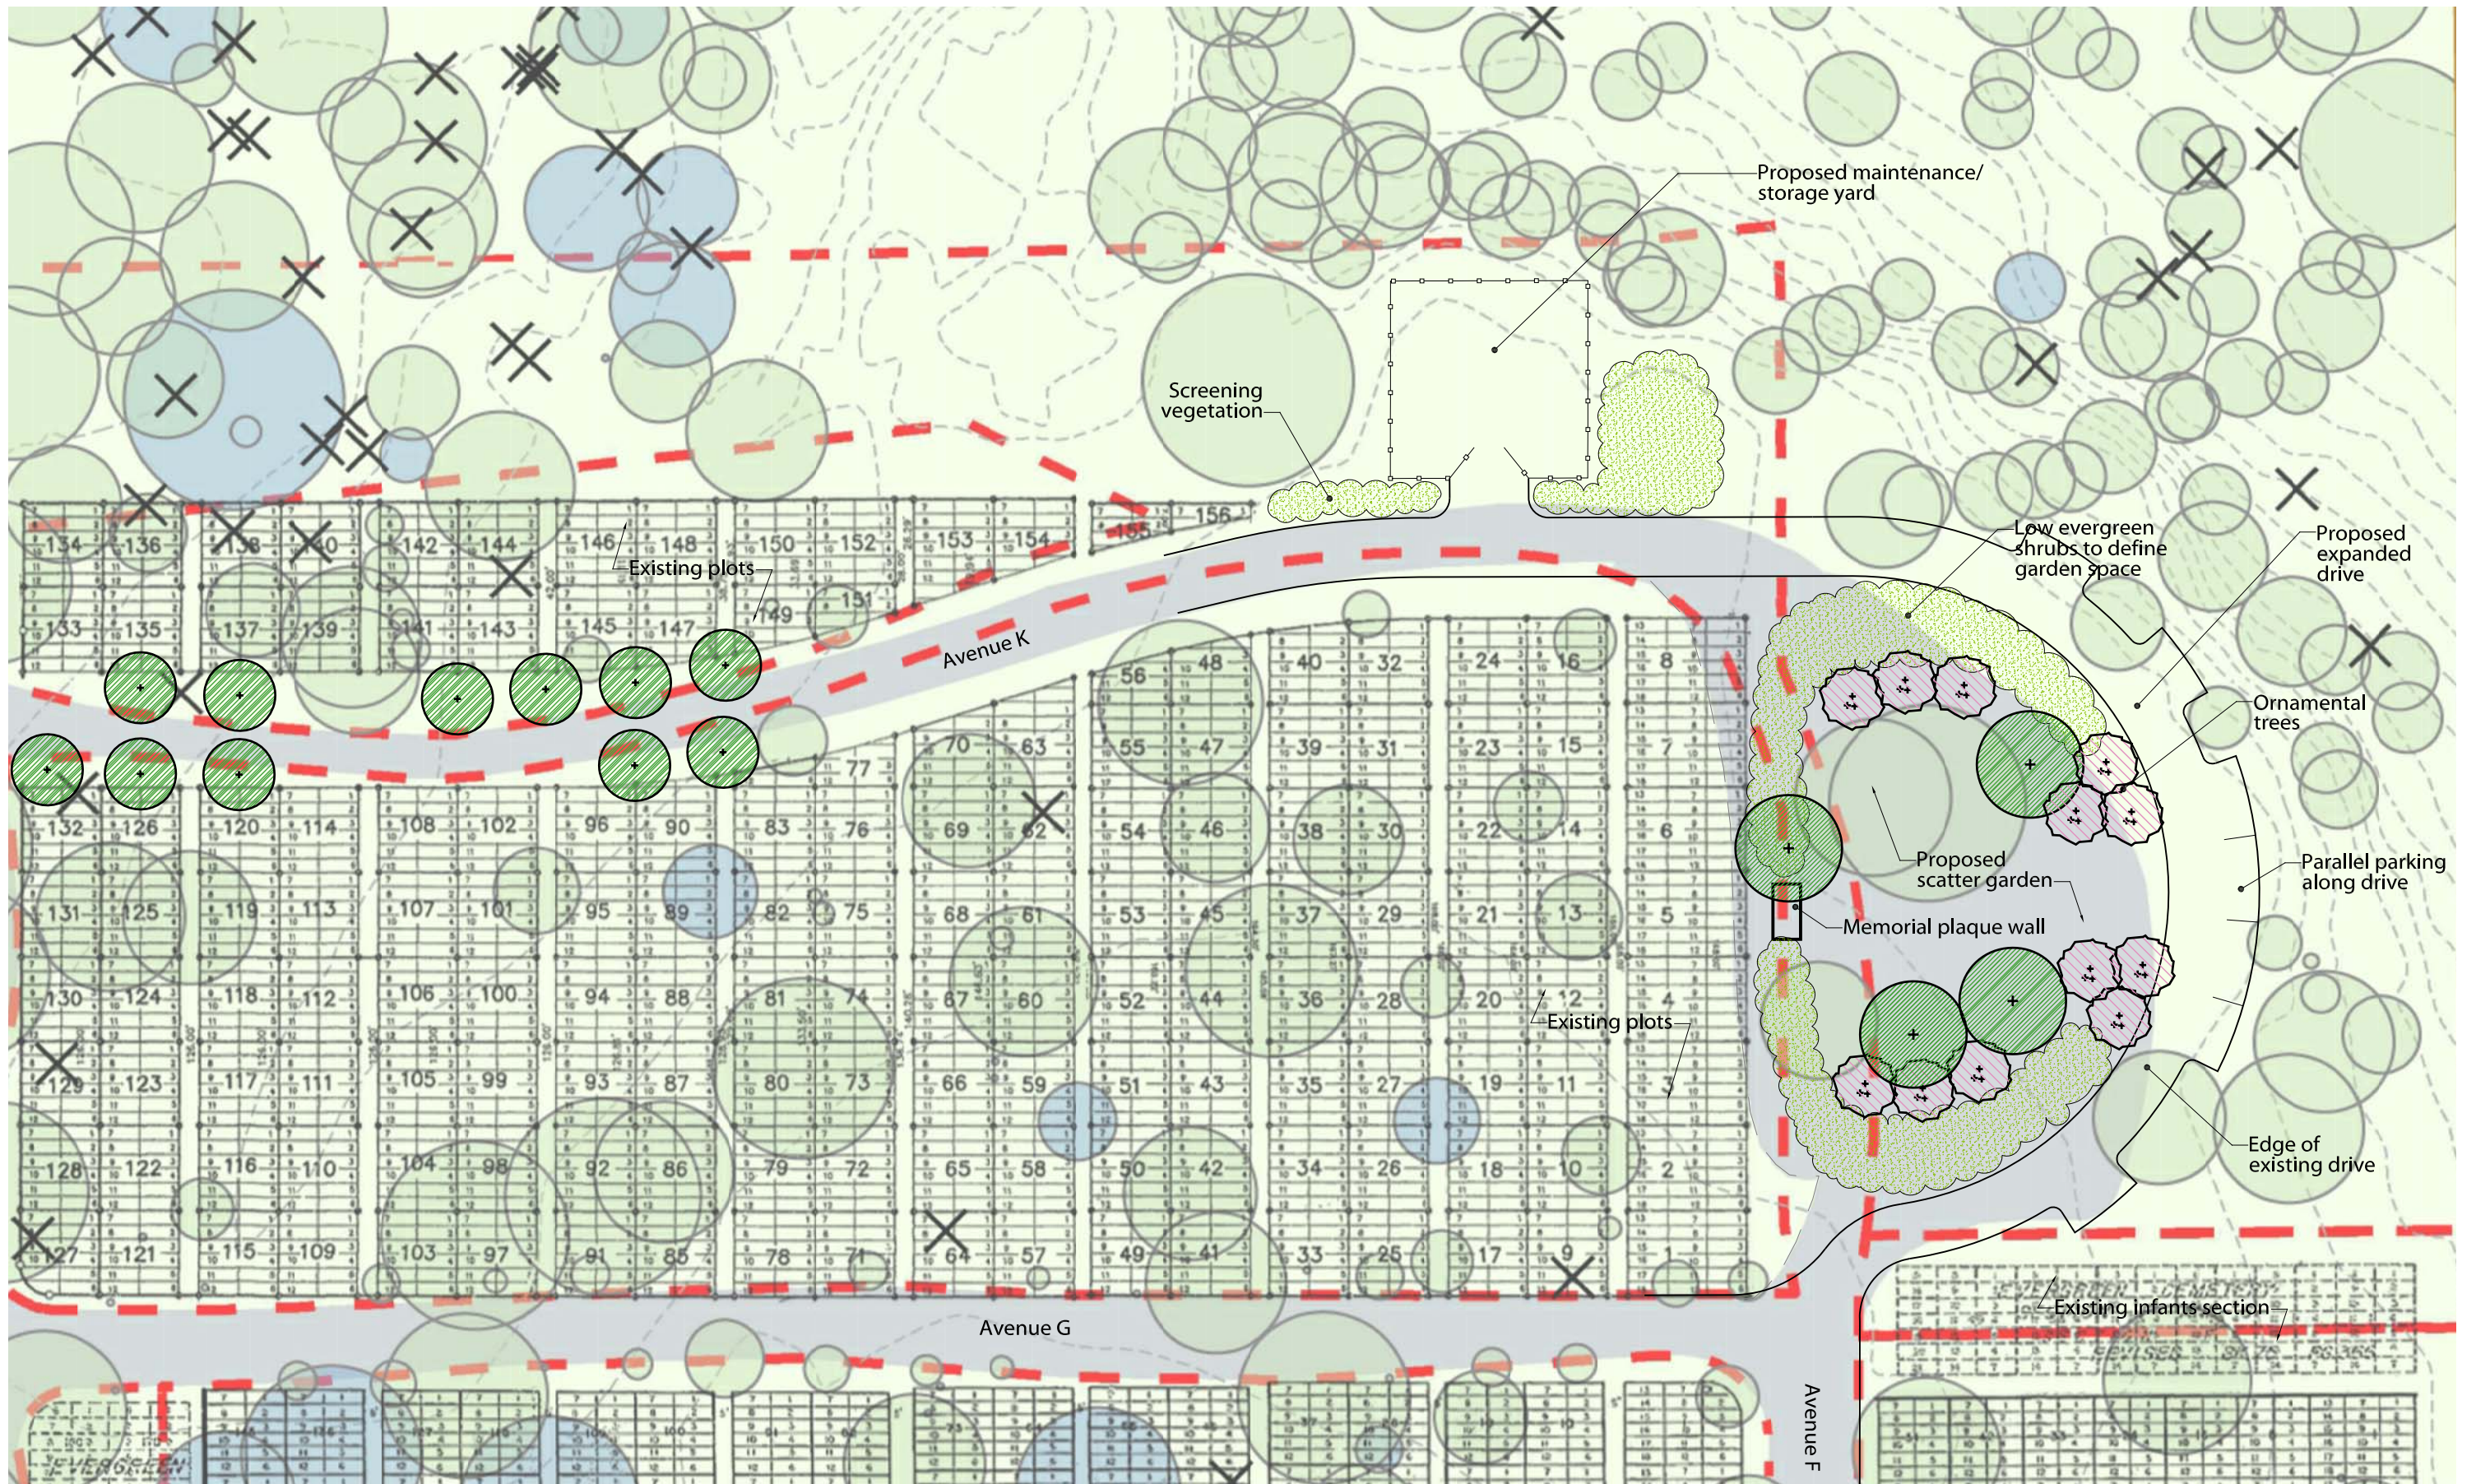

Evergreen Cemetery, Scatter Garden and Maintenance Yard Detail

Scale: 1" = 40'-0"