


# Asian American Resource Center Master Plan Phase

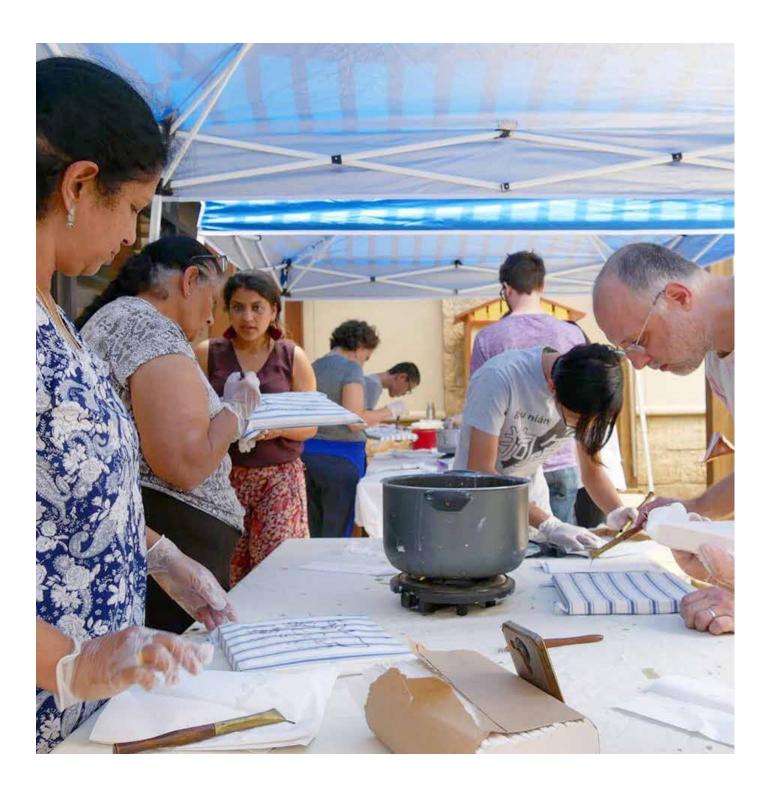













# Mission

The mission of the Asian American Resource Center, Austin, TX. is to provide spaces, services, resources, and programs through an Asian American Pacific Islander perspective.

# Vision

The vision is to empower Austin's diverse communities through cultural understanding and life-enhancing opportunities.

# **Current Activities**

- Ping Pong
- Community garden
- Tai Chi
- Language Classes
- Senior Programs
- Art Exhibits

- •Zen Garden

# **Demonstrated Needs** Programs

Cooking classes Dance Film Language Classes Music Senior Programming

 Outdoor and Indoor Festivals Large group activities Community Garden Lotus Sculpture Outdoor play activites



## **Outdoor Spaces**

Parking Picnic Area Trails Seating Garden **Event Space** 


Pictures are from two of the fourteen community meetings held. (4 Public presentations and 10 small group meetings.)

## **Indoor Spaces**

Cafe Class rooms Performance Space Performace arts Studio Spaces **Office/ Meeting Space** Other

## AARC community survey was available from October 13, 2017 to January 31, 2019


## What type of Programming would you like to see more of at the AARC?

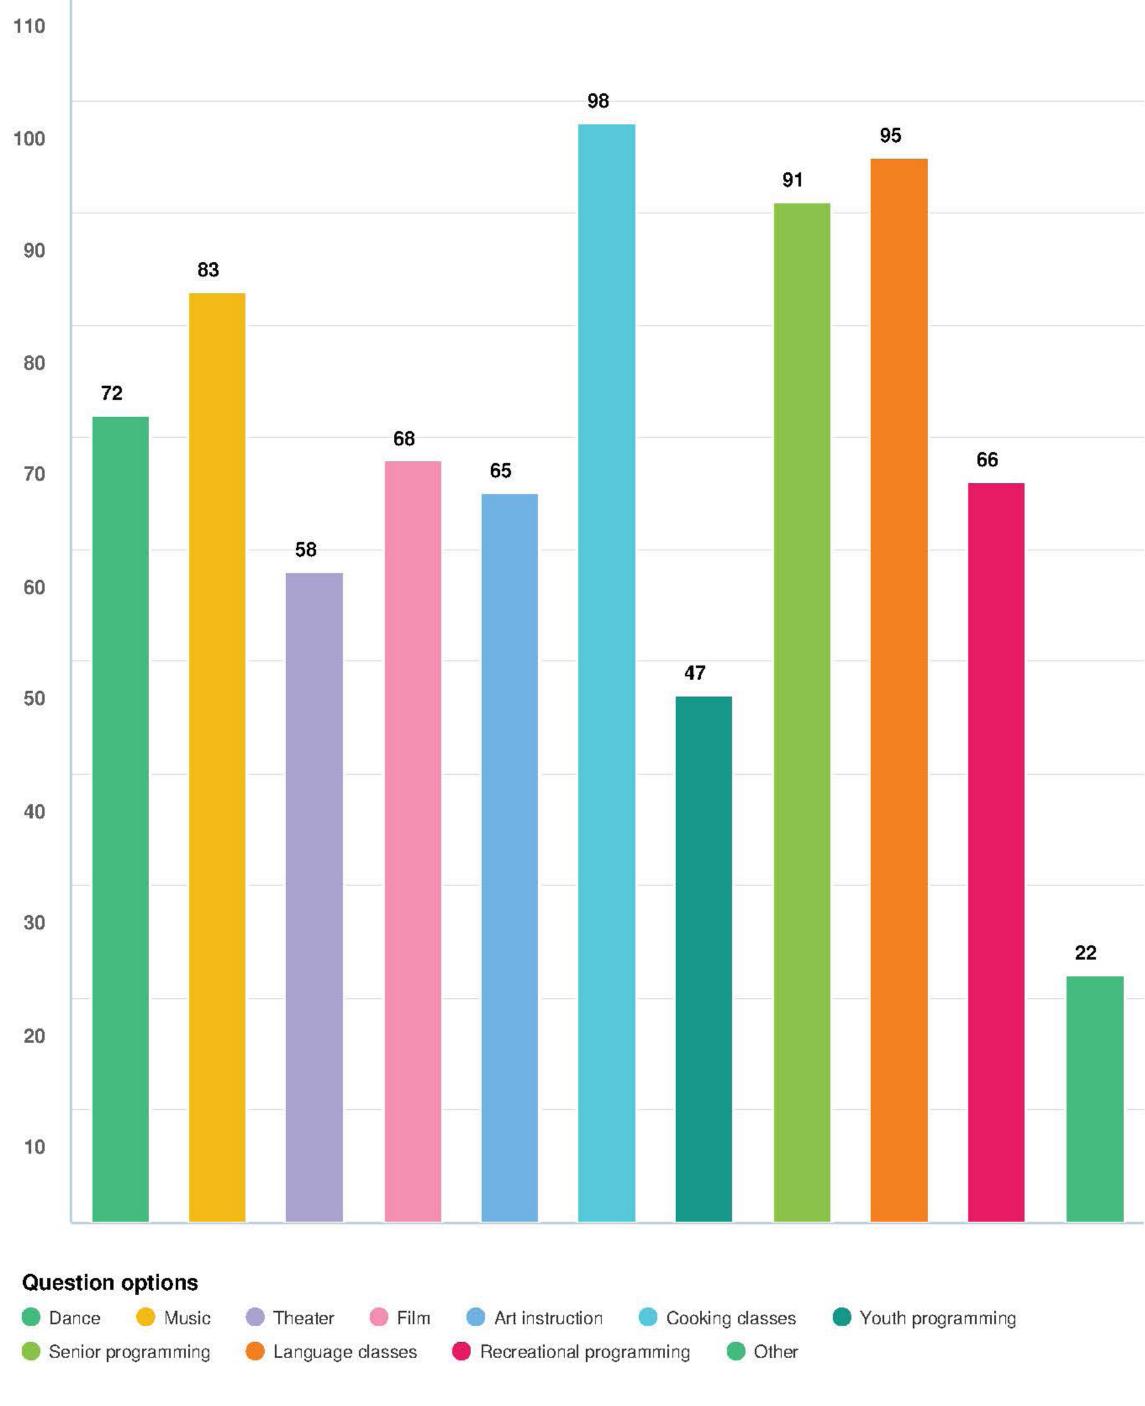

98% Cooking classes 91% Senior Programming 95% Language Classes 202 survey responses


# **Community Engagement and Input**

## What additional outdoor space amenities would you like to see added at the AARC?

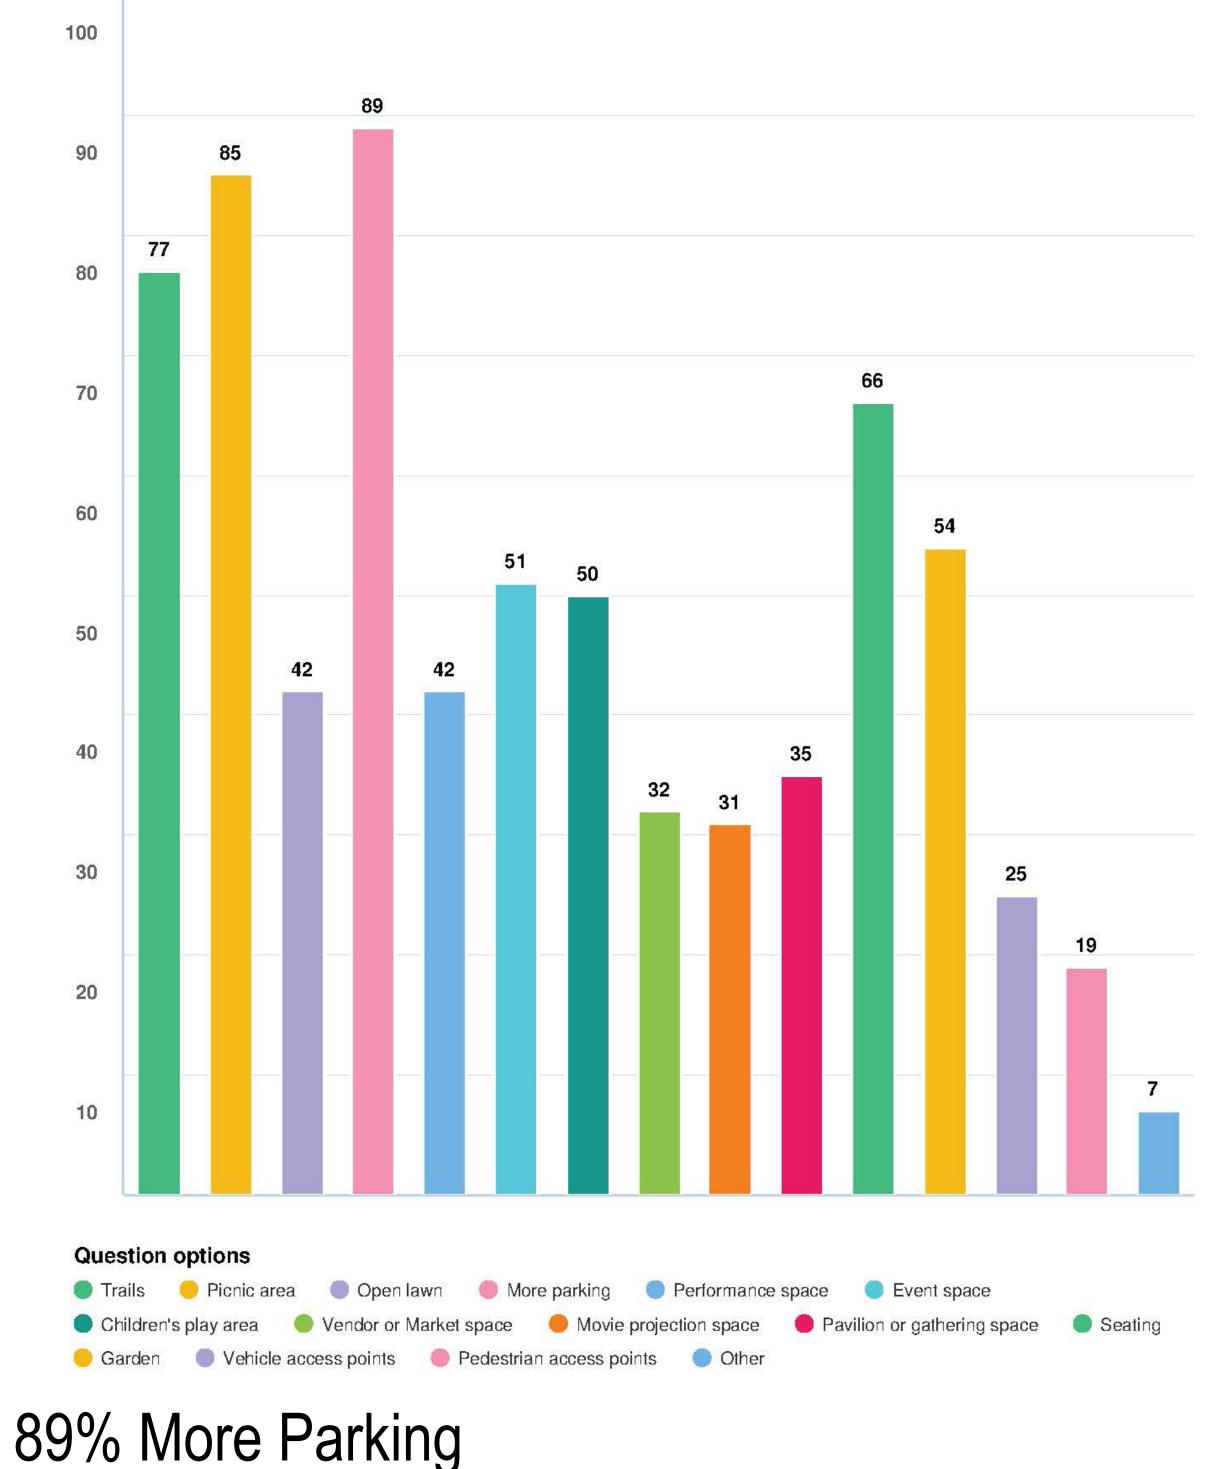


85% Picnic area 77% Trails 197 survey responses

## What new structure or spaces would you like to added at the AARC?

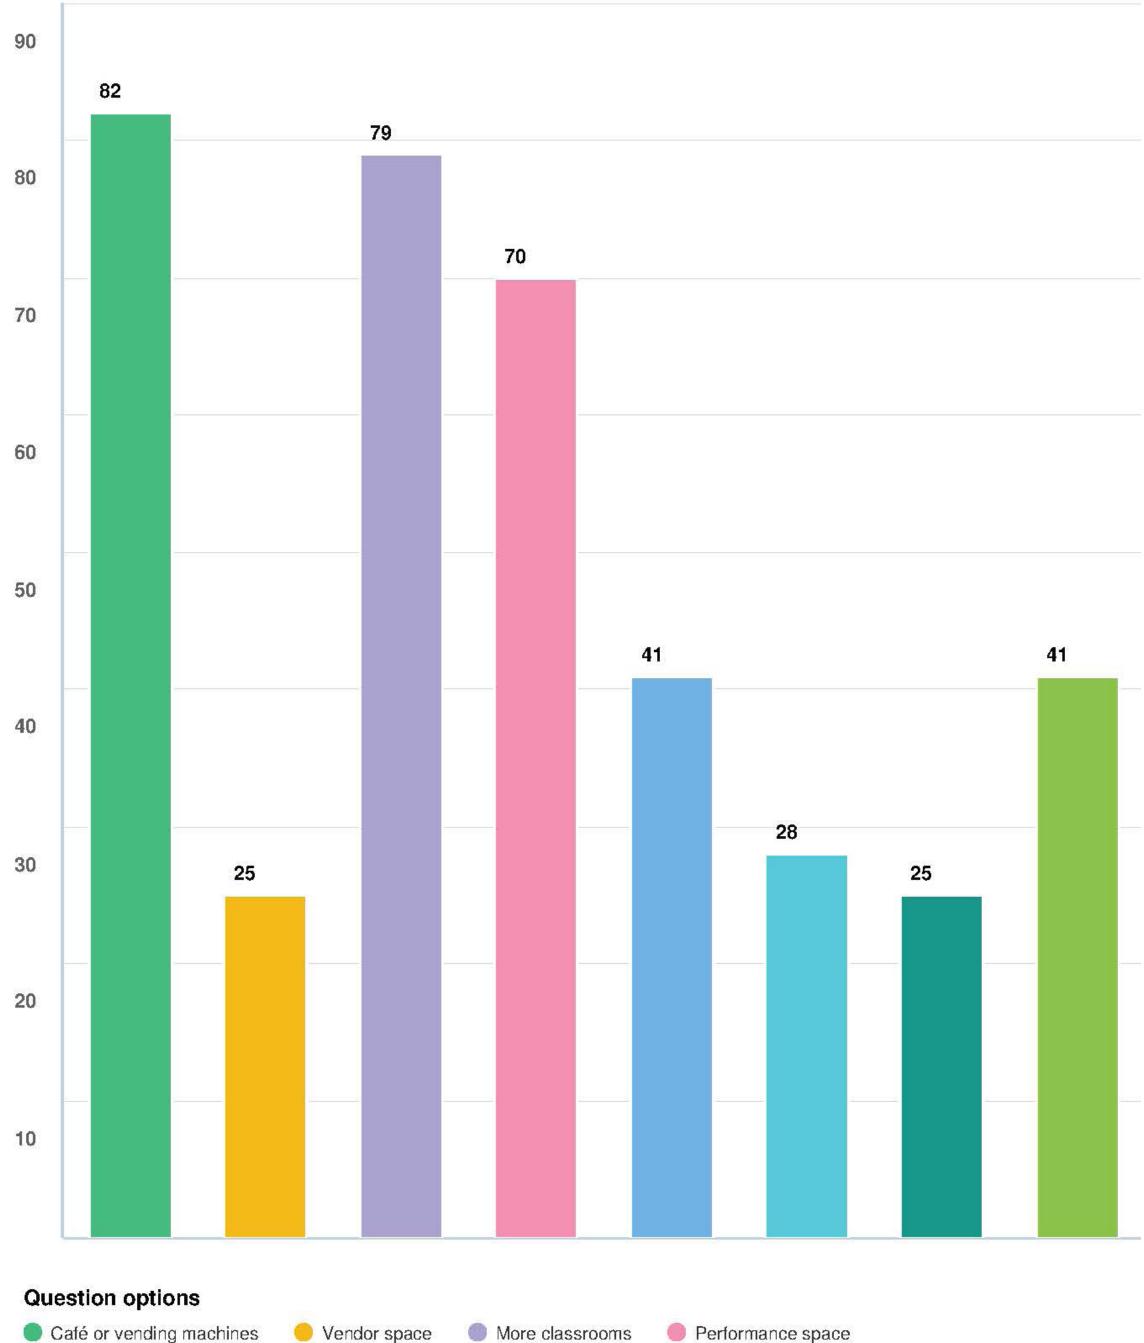

82% Cafe/ Vending Machine 79% More Classrooms 70% Performace Space 196 survey responses

🔵 Performing arts studio space 🛛 🔵 More office/meeting space 👘 🔵 More gallery and exhibition space 👘 🔵 Other

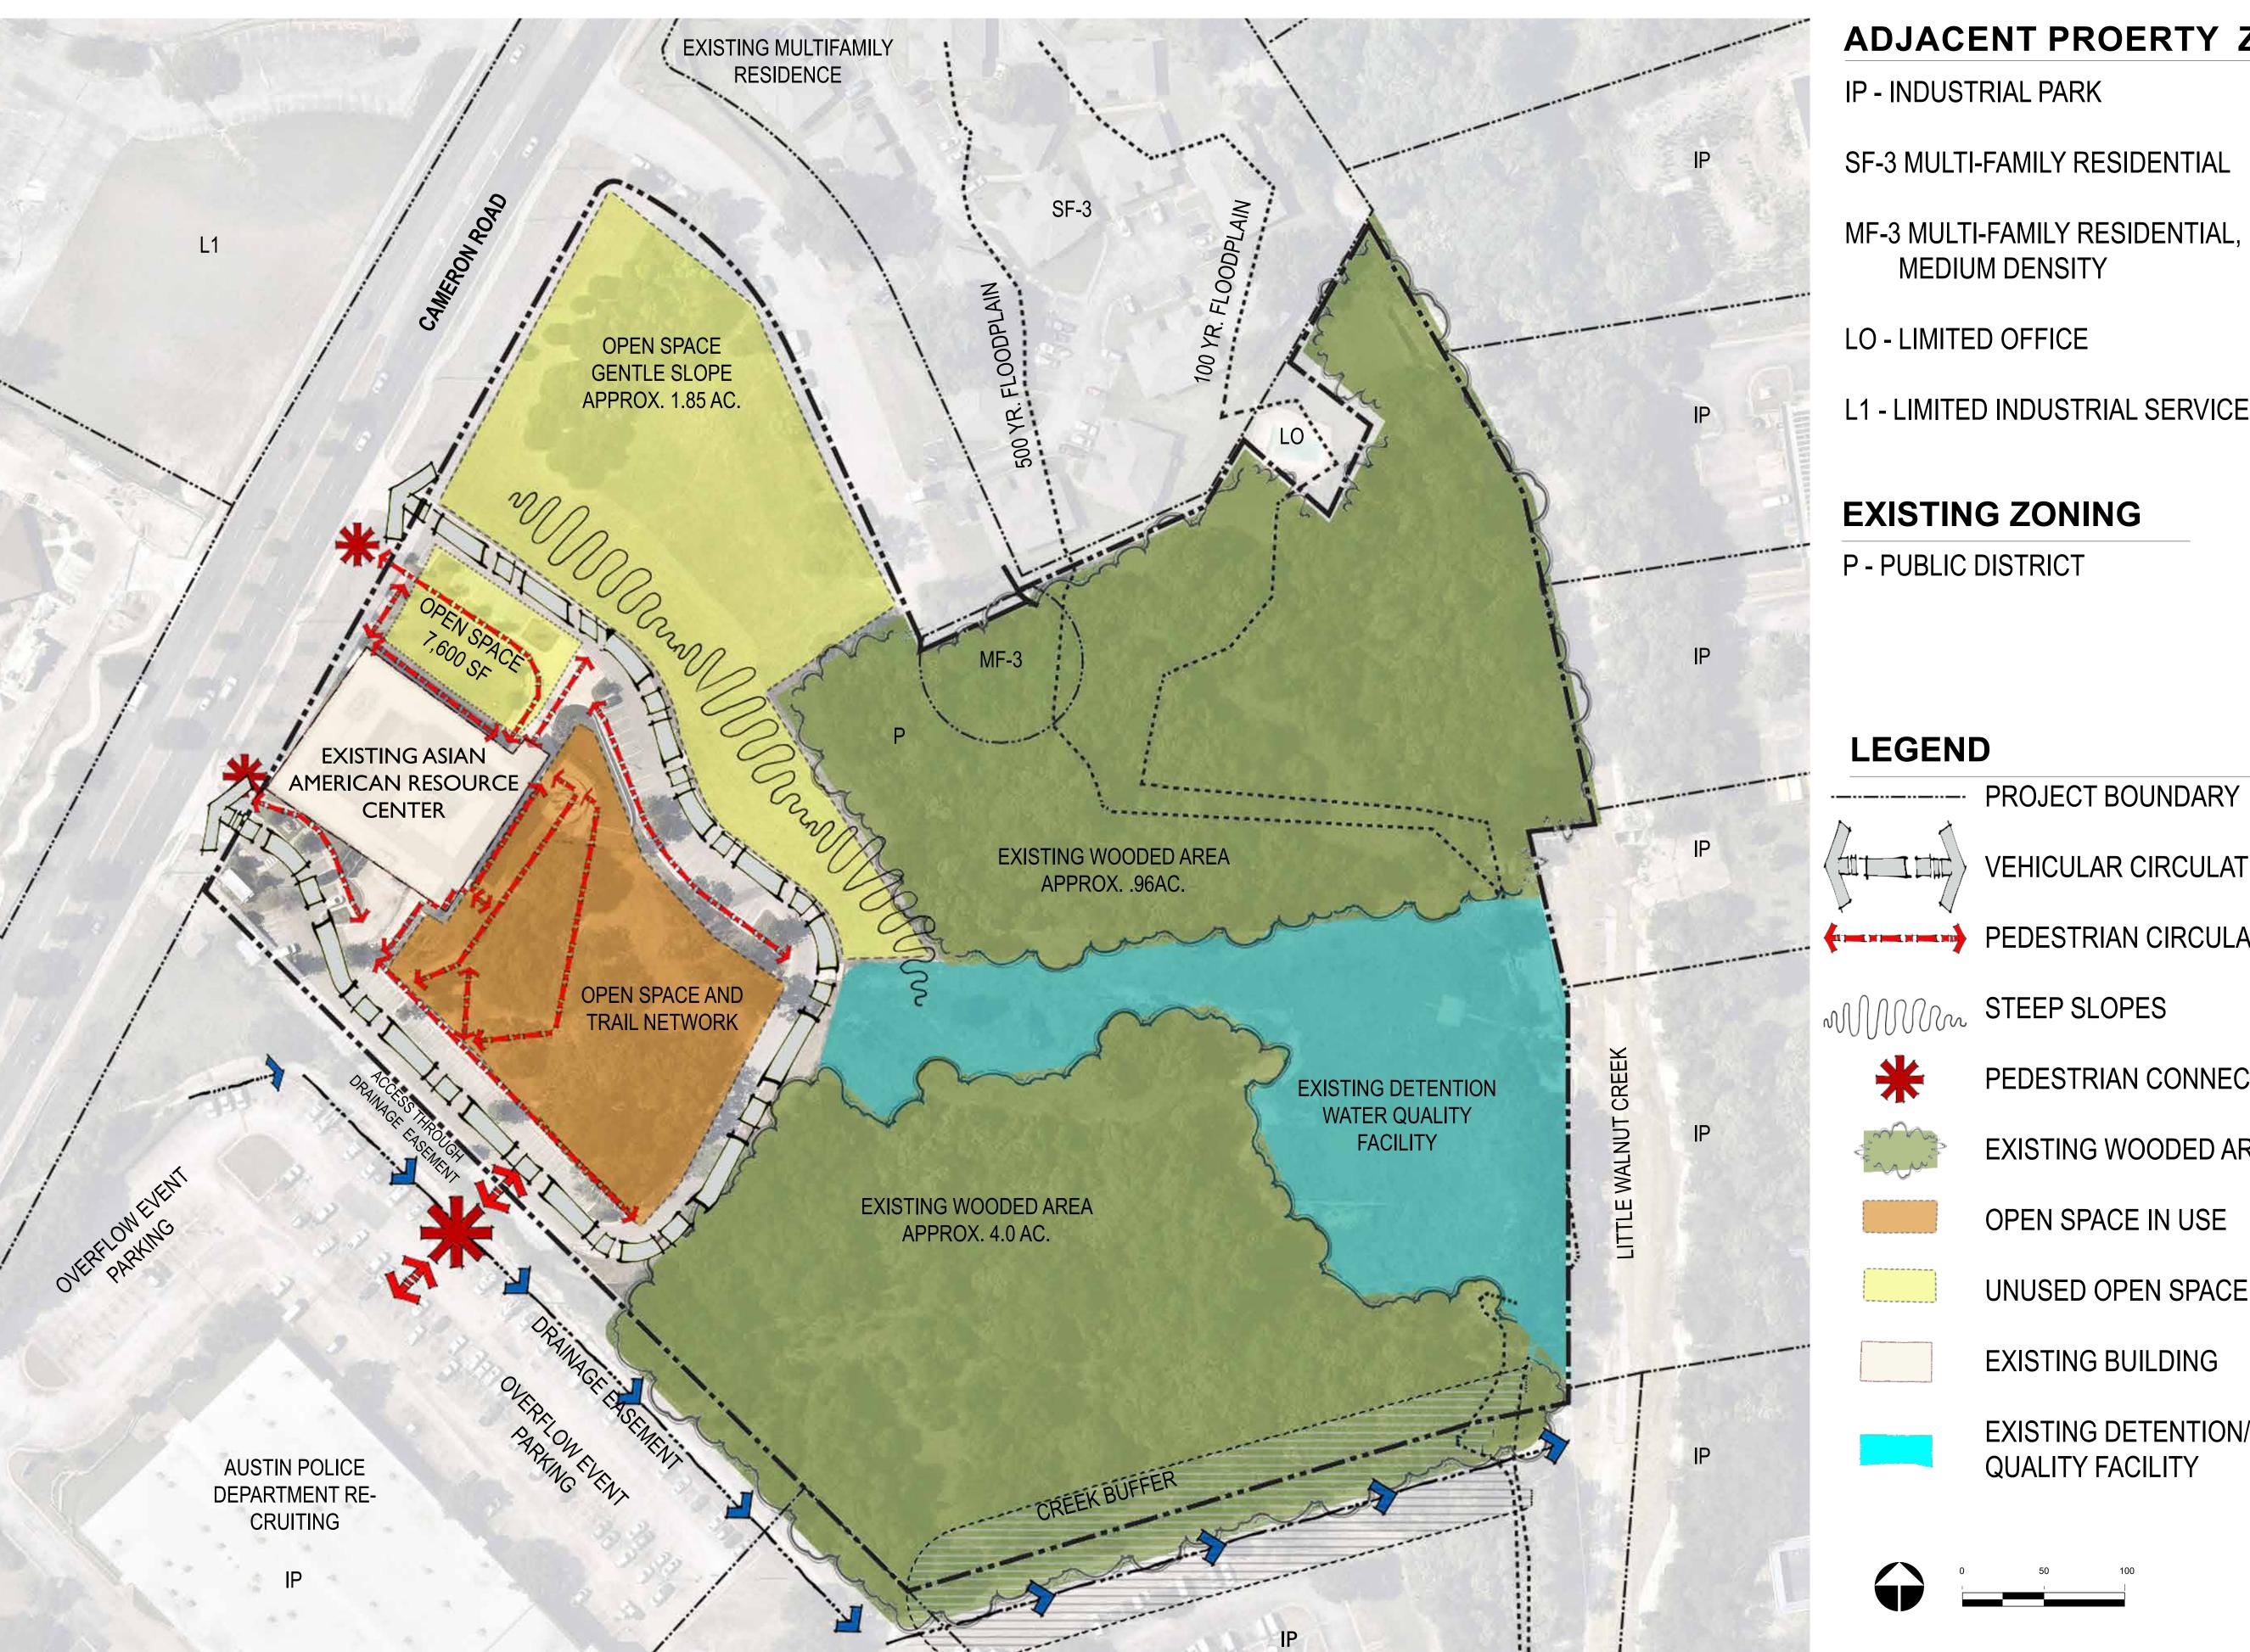

# **Existing Site Opportunities And Constraints**

## ADJACENT PROERTY ZONING

SF-3 MULTI-FAMILY RESIDENTIAL

- MF-3 MULTI-FAMILY RESIDENTIAL,
- L1 LIMITED INDUSTRIAL SERVICES

## **EXISTING ZONING**

- FEDESTRIAN CIRCULATION

PEDESTRIAN CONNECTIVITY


EXISTING WOODED AREA


- OPEN SPACE IN USE
- UNUSED OPEN SPACE
- EXISTING BUILDING

EXISTING DETENTION/ WATER QUALITY FACILITY





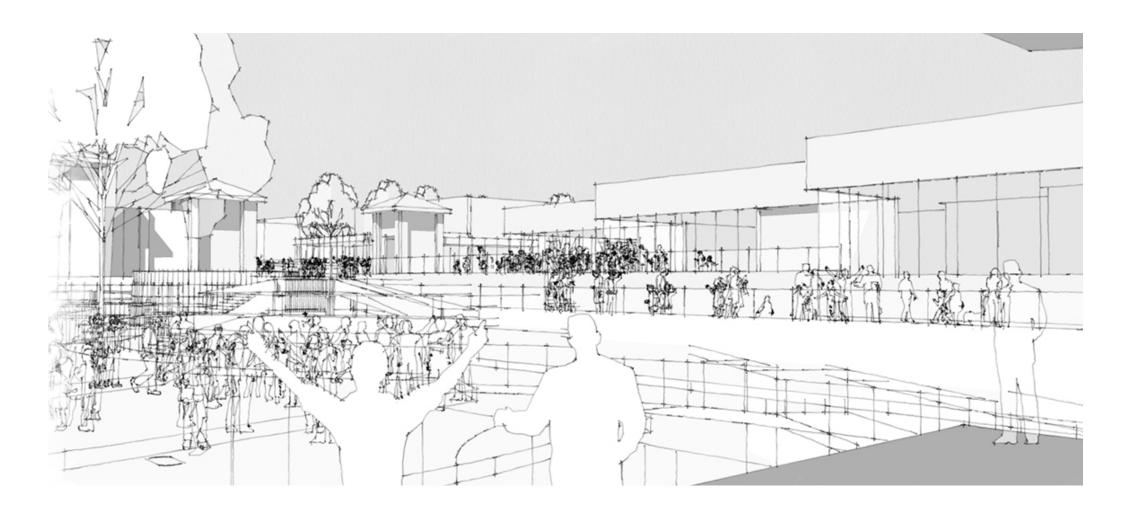

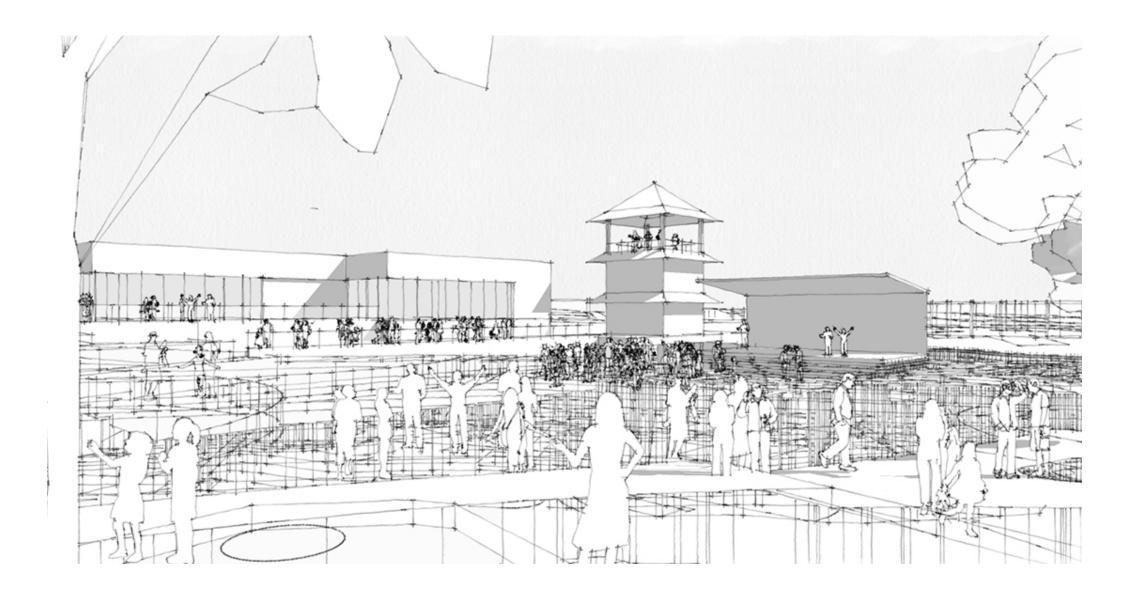

# Programming

# Phase 1

- •Existing Building (18,000 sf)
- •Existing Parking (91 spaces)

# Phase 2

- Performing Arts Building (14,800 sf) with Class Rooms
- Pavilion/ Stage (1600 sf)
- Pedestrian Bridge
- •Parking (222 spaces)
- •Plaza
- •Event Court

# Future

- Additional Office Spaces
- Meeting Room
- Additional Studio Spaces
- Community Kitchen
- Formal Garden
- Tea House/ Meditation Room
- Vehicular Bridge
- Nature Play Area
- Sculpture Garden

- Playfield
- Additional Pavillion
- Better Circulation
- Boardwalk
- Nature Trail
- Additional Picnic areas
- Community Garden


## Event and Activity Lawn

- •Excercise equipment area
- Picnic area

Future Building


Connection to Little Walnut Creek

Improved Water Quality

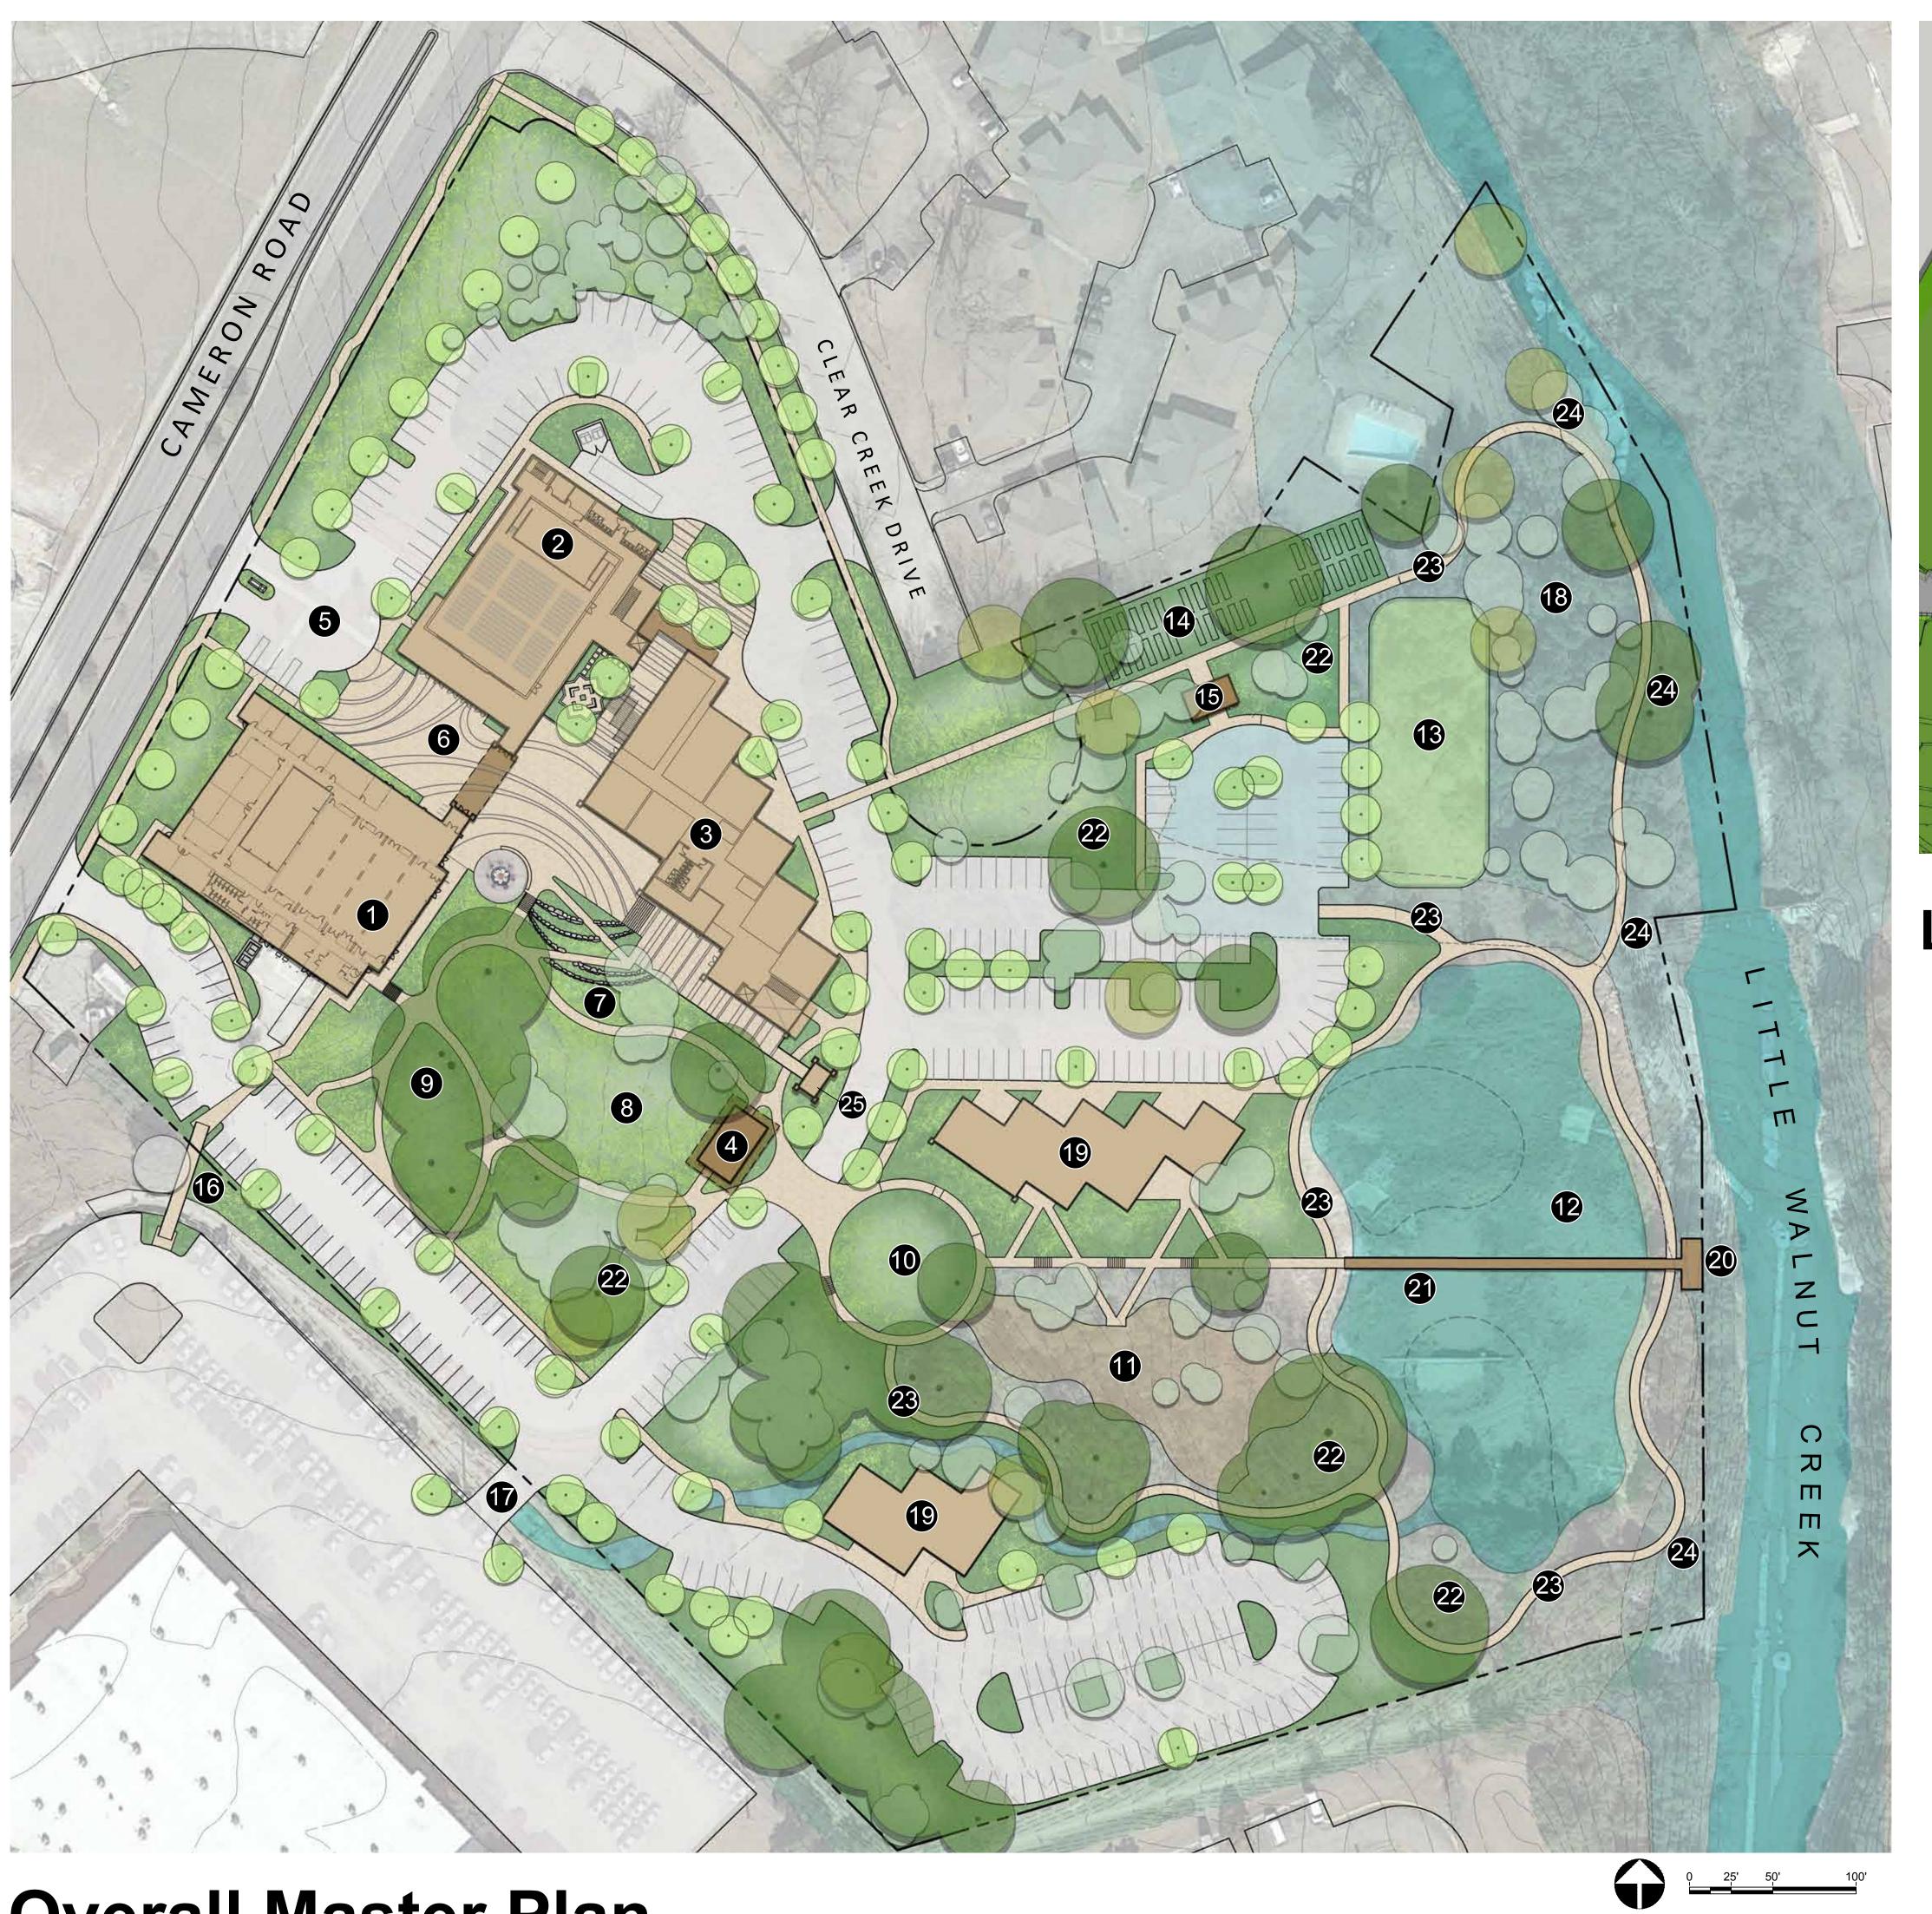

## **Overall Master Plan**

Legend

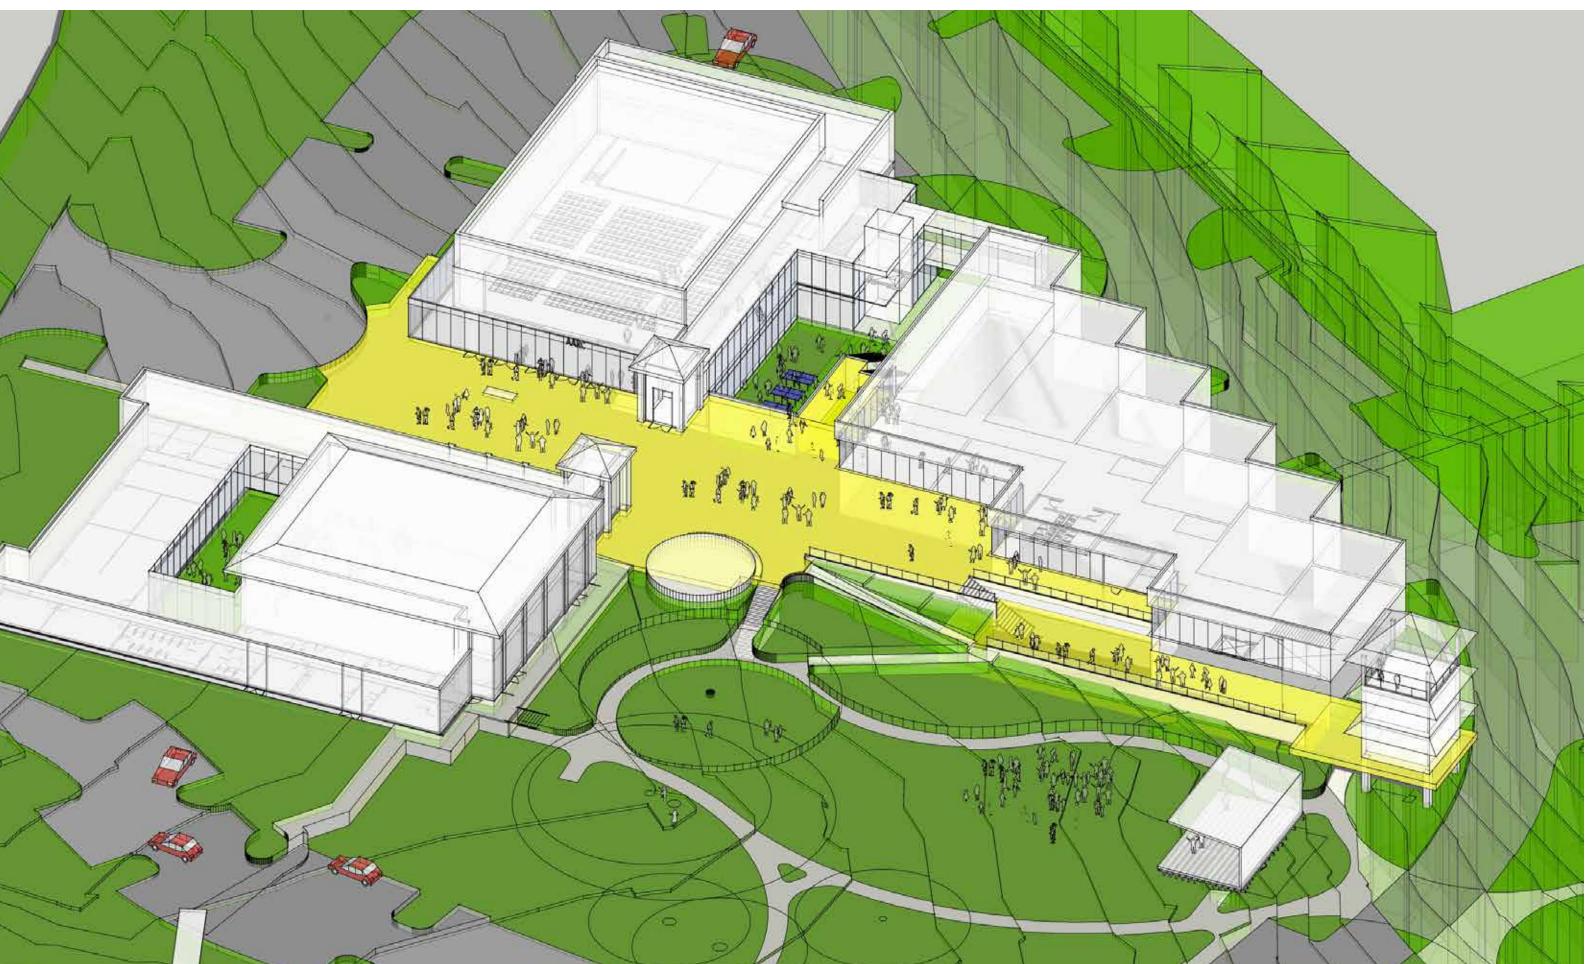


- 1. Existing Building Phase 1 2. Performing Arts & Gallery Phase 2
- 3. 2 Story Building Phase 3 4. Stage/ Pavilion
- 5. Main Entry & Drop off
- 6. Event Court
- 7. Formal Garden
- 8. Event & Activity Lawn
- 9. Exercise Equipment Area
- 10. Sculpture Garden
- 11. Nature Play Area
- 12. Water Quality/ Detention
  - Wet Pond

- 13. Play Field
- 14. Community Garden
- 15. Pavilion
- 16. Pedestrian Bridge
- 17. Vehicular Bridge
- 18. Natural Garden
- 19. Future Building
- 20. Little Walnut Creek Overlook
- 21. Boardwalk
- 22. Picnic Areas
- 23. Nature Trail
- 24. Structured Viewpoint
- 25. Tea house/ Meditation room

# Phase 2 Plan



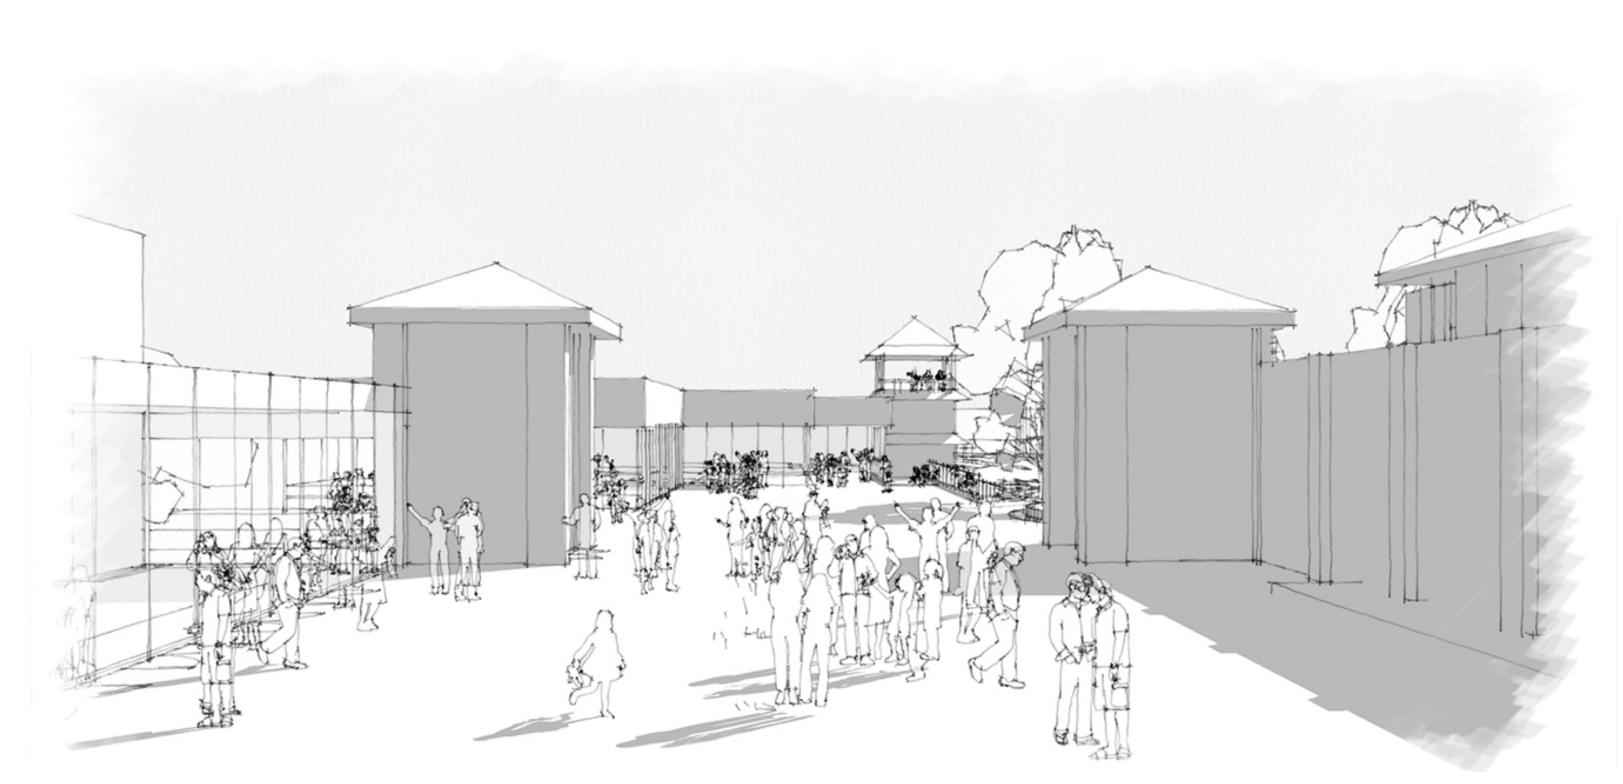

Legend

Entry Event Court

- 1. Existing Building Phase 1 2. Performing Arts & Gallery Phase 2 3. Stage/ Pavilion 4. Main Entry & Drop off 5. Event Court
- 6. Event & Activity Lawn
- 8. Pedestrian Bridge
- 9. Picnic Areas
- 10. Existing Pond

# 7. Exercise Equipment Area




## **UPPER LEVEL** $\mathbf{O}$

# Phase 2 Building



## LOWER LEVEL



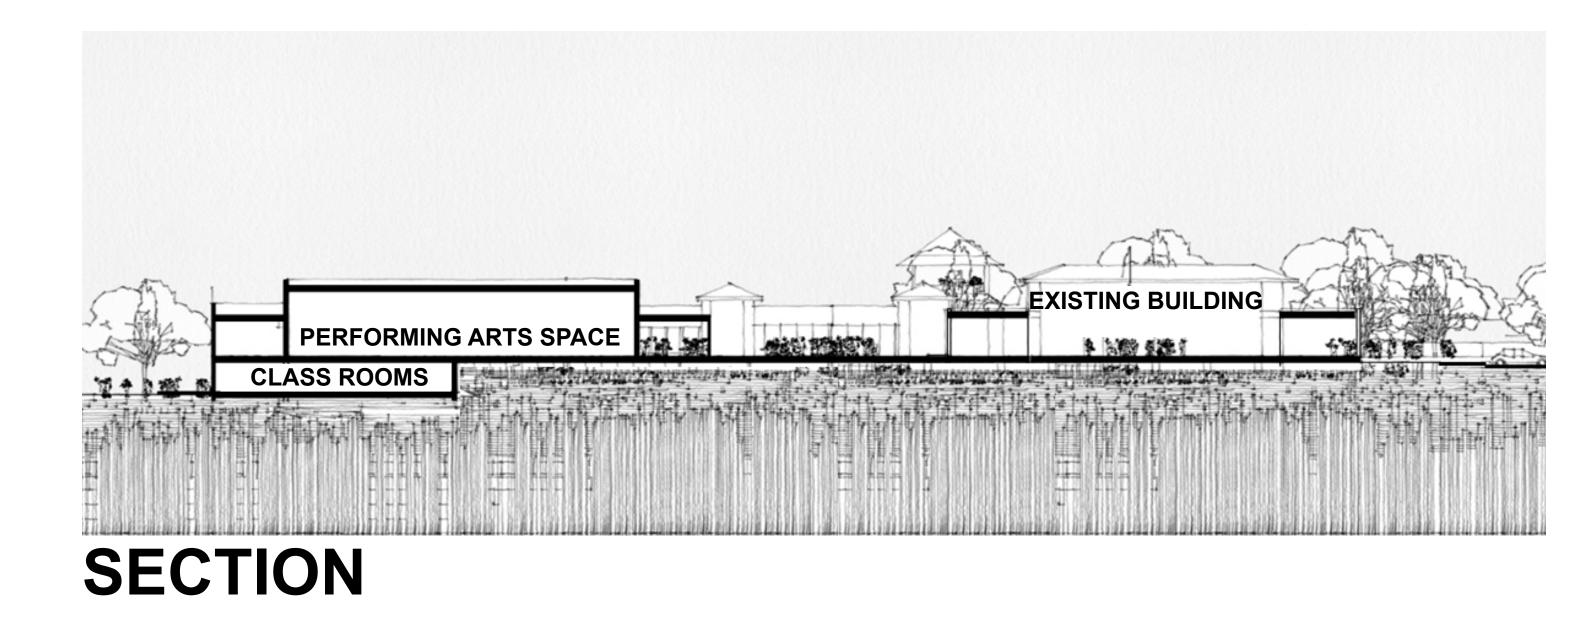

## **PHASE 2 BUDGET**

\$7 million - Bond allocation \$8 million - Estimated additional community funding required to complete all of phase 2 in 2023





## **Next Steps**

- Fall 2018 November 6th Bond Passes
- Summer 2019 Seek Board, Commission and Council approvals of proposed plan
  - Fall 2019 Issue RFQ, negotiate design contract and seek Council approval
  - 2020 2021 Community engagement, design, permitting and bidding
  - **2022 2023** Construction phase



